

**LEGEND:**

- SWALE
- BASKETBALL COURT
- PICNIC AREA
- LAWN
- PLAYGROUND
- SWINGS
- DOME PLAYGROUND (OPTIONAL)

# RUNNINGBROOK PARK

## CONCEPTUAL LAYOUT

Deer Park, TX


SCALE: 1:30  
 15 30 60  
 DATE: May 18, 2016



19 Briar Hollow Lane, Suite 145  
 Houston, Texas 77027  
 Tel: (713) 621-8025 Fax: (713) 621-8487  
 www.rviplanning.com



All information furnished regarding this property is from sources deemed reliable. However, RVI has not made an independent investigation of these sources and no warranty or representation is made by RVI as to the accuracy thereof and same is submitted subject to errors, omissions, land plan changes, or other conditions. These drawings are conceptual in nature, do not represent any regulatory approval and are subject to change. The developer has reserved the right, without notice, to make changes to the scope of these drawings and other aspects of the development to comply with governmental requirements and to fulfill its marketing objective.

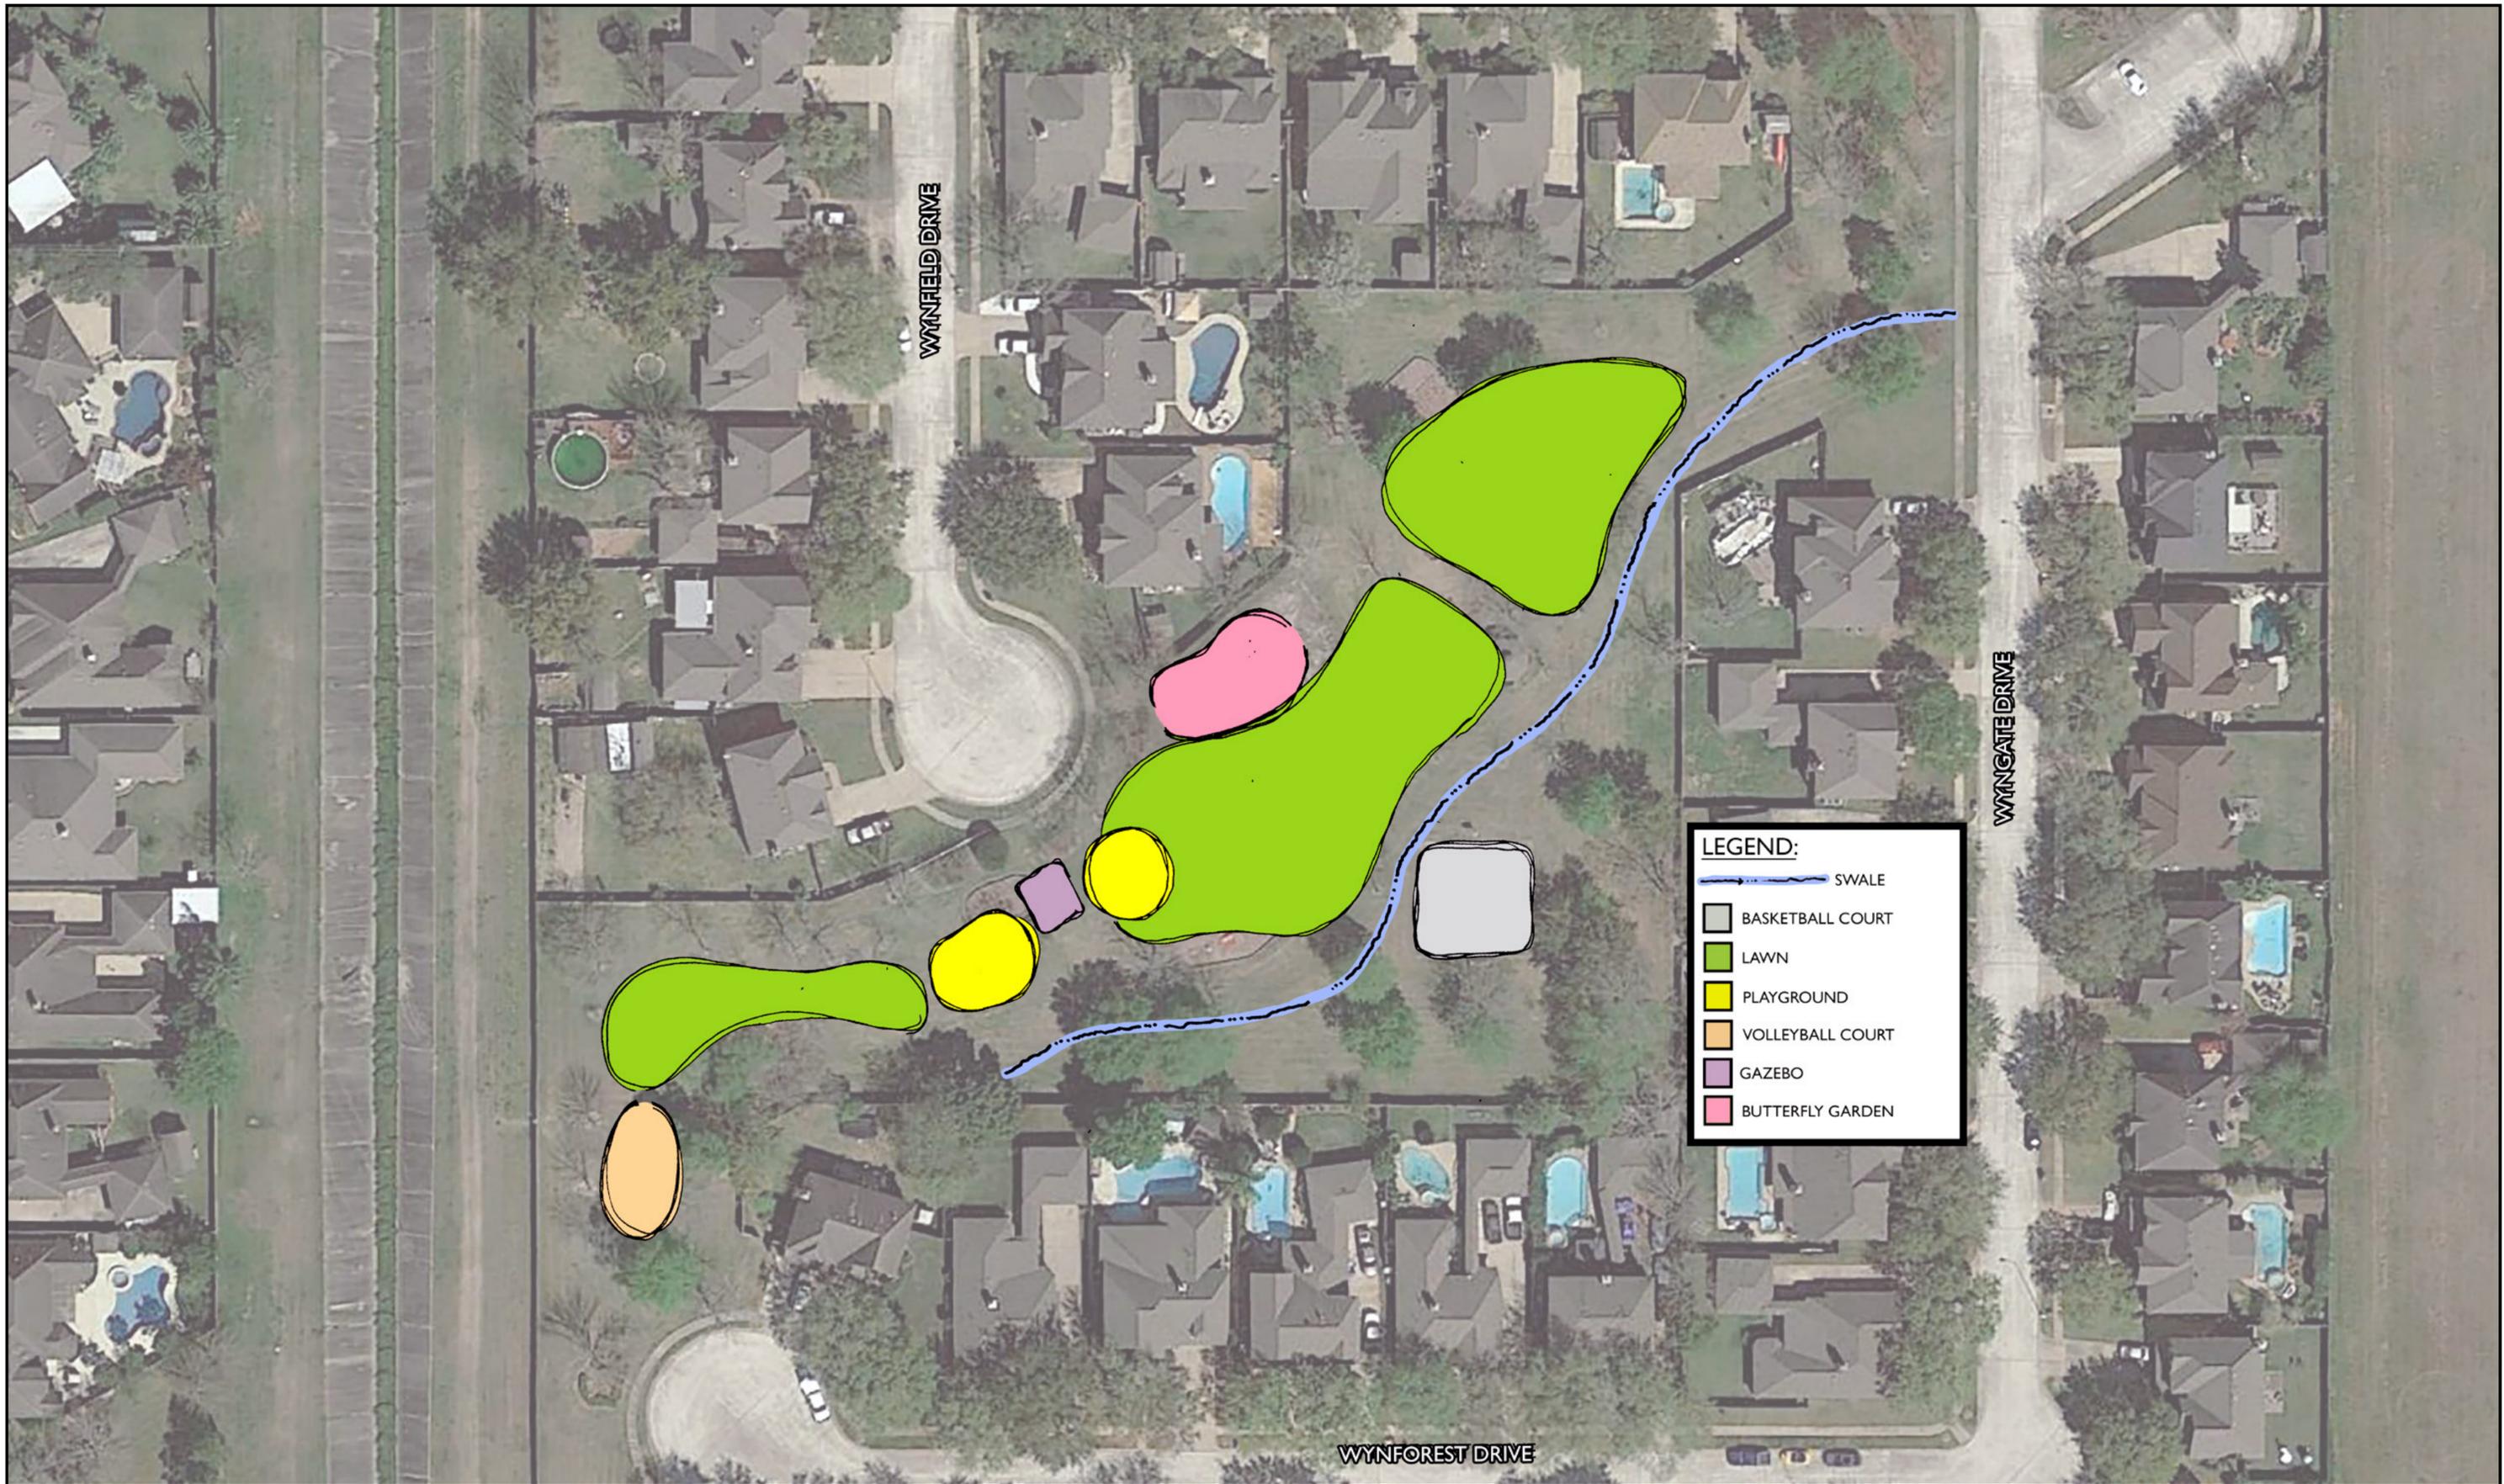

**LEGEND:**

-  SWALE
-  BASKETBALL COURT
-  LAWN
-  PLAYGROUND
-  VOLLEYBALL COURT
-  GAZEBO
-  BUTTERFLY GARDEN

# WYNFILED PARK

Deer Park, TX

# CONCEPTUAL LAYOUT

SCALE: 1:30  
 15 | 30 | 60  
 DATE: May 18, 2016



19 Briar Hollow Lane, Suite 145  
 Houston, Texas 77027  
 Tel: (713) 621-8025 Fax: (713) 621-8487  
 www.rviplanning.com



All information furnished regarding this property is from sources deemed reliable. However, RVI has not made an independent investigation of these sources and no warranty or representation is made by RVI as to the accuracy thereof and same is submitted subject to errors, omissions, and plan changes or other conditions. These drawings are conceptual in nature, do not represent any regulatory approval and are subject to change. The developer has reserved the right, without notice, to make changes to the scope of these drawings and other aspects of the development to comply with governmental requirements and to fulfill its marketing objective.