




NOTE:
SIDEWALK SHALL BE 1'-0"
OFF OF PROPERTY LINE.

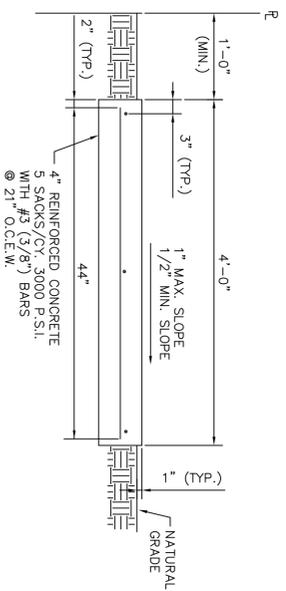


- NOTES:
1. DUMMY CONSTRUCTION JOINTS ARE TO BE SPACED ON 6'-0" CIR-CIR.
 2. EXPANSION JOINTS ARE TO HAVE A MAXIMUM SPACING OF 30'-0" CIR-CIR. AT INTERSECTIONS OR AS DIRECTED BY THE ENGINEER.
 3. ALL TO BE SPIDERED & SHALVE HAYELED TO EDGES AND JOINTS TO BE EDGED.
 4. ALL EDGES AND JOINTS TO BE EDGED. SIDEWALK SHALL BE 1" TO 6" ABOVE TOP OF CURB, OR AS APPROVED BY THE CITY ENGINEER.

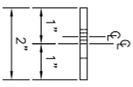

PLAN - JOINT PLATE

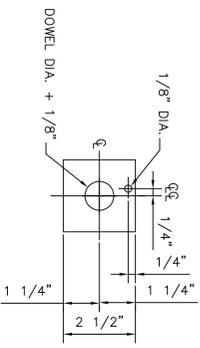


ELEVATION - JOINT PLATE

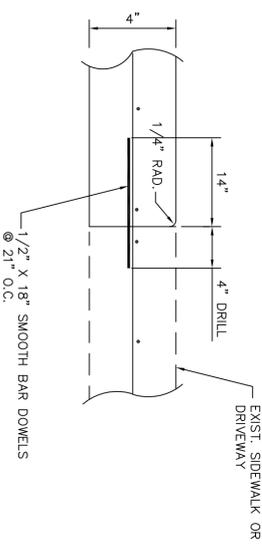


CONNECTION TO EXISTING
SIDEWALK OR DRIVEWAY

SCALE: NONE

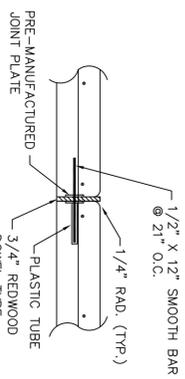


SIDEWALK
EXPANSION JOINT DETAIL

SCALE: NONE

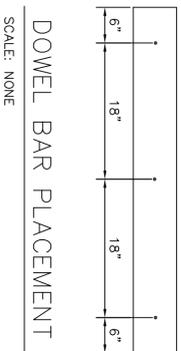


DOWEL BAR PLACEMENT

SCALE: NONE

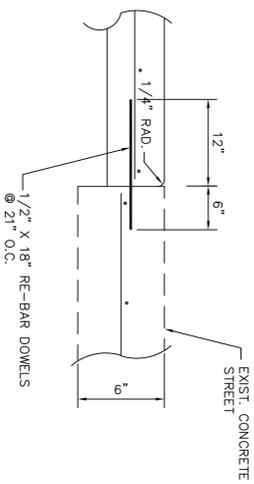

CONSTRUCTION JOINT DETAIL
(CONNECTION TO EXISTING CONCRETE STREET)

SCALE: NONE

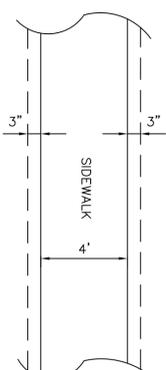


LIMITS OF CONSTRUCTION

SCALE: NONE


4' WIDE CONCRETE SIDEWALK DETAILS

SCALE: NONE

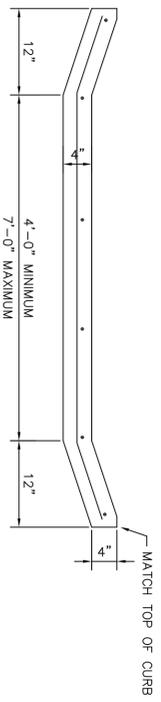

SECTION C

SCALE: NONE

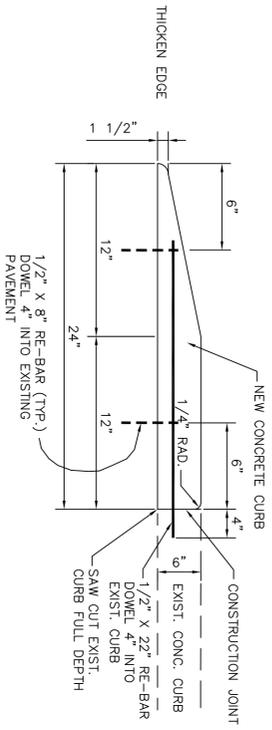


SECTION D

SCALE: NONE


SECTION A

SCALE: NONE

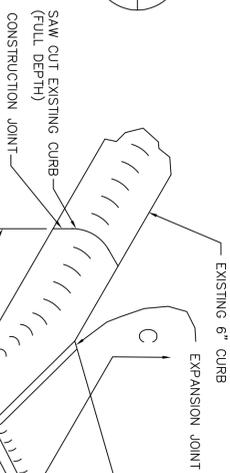

TYPE "B" RAMP

SCALE: NONE

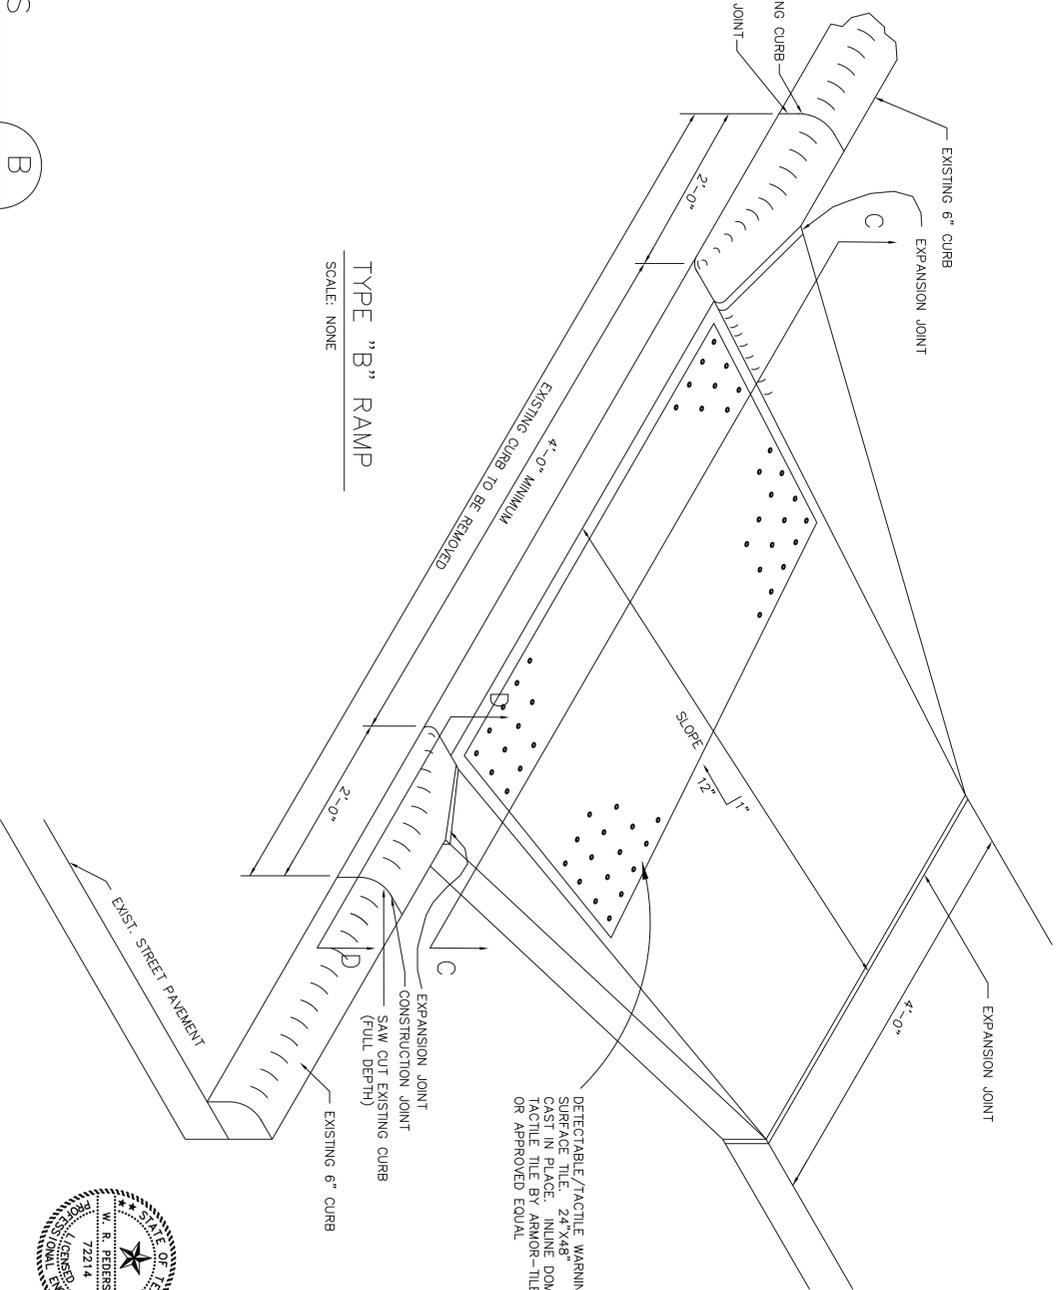

DETECTABLE/TACTILE WARNING
SURFACE TILE: 24"X48"
CAST IN PLACE. INLINE DOME
TACTILE TILE BY ARMOR-TILE
OR APPROVED EQUAL.



CITY OF DEER PARK
SIDEWALK REPLACEMENT AND WHEELCHAIR RAMP DETAILS

DATE: MARCH 2012
PROJECT NO. 3231-12
DRAWN BY: HDL
CHECKED BY:
SCALE: AS SHOWN
CAD FILE NAME: REPLACEMENT SIDEWALK DETAILS

NO.	DATE	DESCRIPTION	BY
1			
2			
3			
4			
5			
6			

WHEEL CHAIR RAMP DETAILS

SCALE: NONE

SECTION B

SCALE: NONE

SHEET

OF