


COMPOSITION ROOF:  
 1/2" MIN. PLYWOOD SHEATHING,  
 15# FELT UNDERLAY  
 235# MIN. SHINGLES.

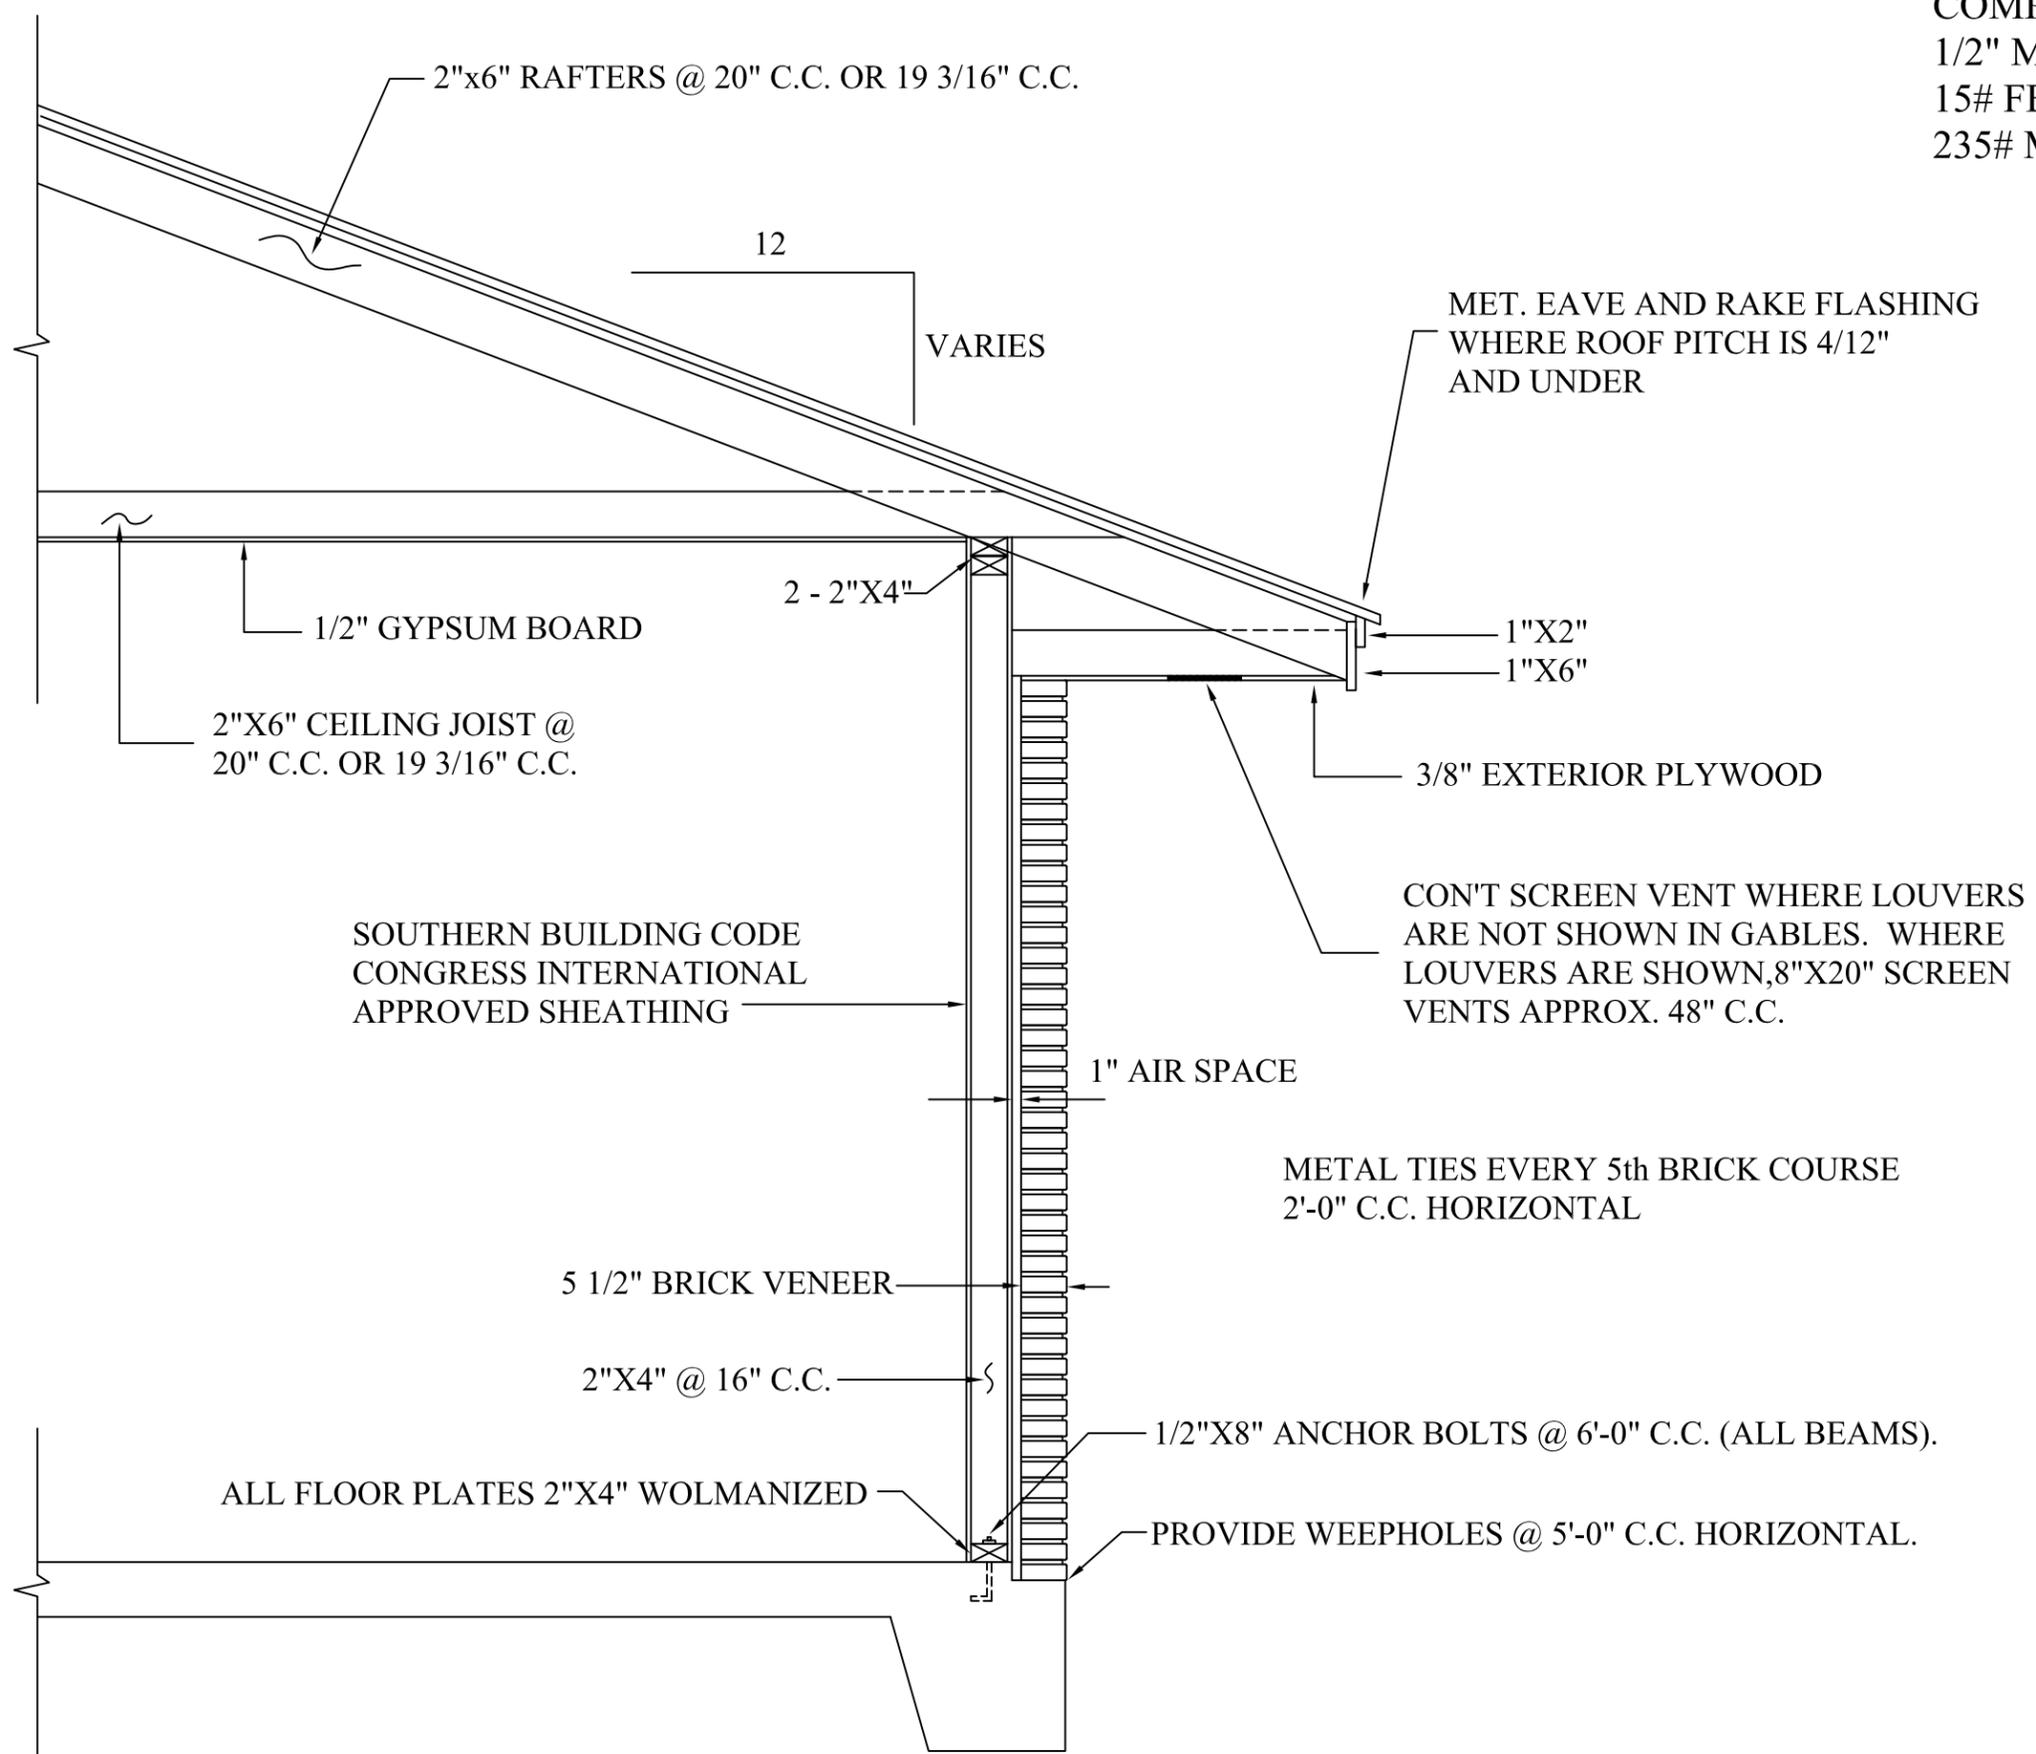

SOUTHERN BUILDING CODE  
 CONGRESS INTERNATIONAL  
 APPROVED SHEATHING

CON'T SCREEN VENT WHERE LOUVERS  
 ARE NOT SHOWN IN GABLES. WHERE  
 LOUVERS ARE SHOWN, 8"X20" SCREEN  
 VENTS APPROX. 48" C.C.

METAL TIES EVERY 5th BRICK COURSE  
 2'-0" C.C. HORIZONTAL

1/2"X8" ANCHOR BOLTS @ 6'-0" C.C. (ALL BEAMS).

PROVIDE WEEPHOLES @ 5'-0" C.C. HORIZONTAL.

NOT TO SCALE

*City of Deer Park*

*Minimum  
 Framing  
 Requirments*